


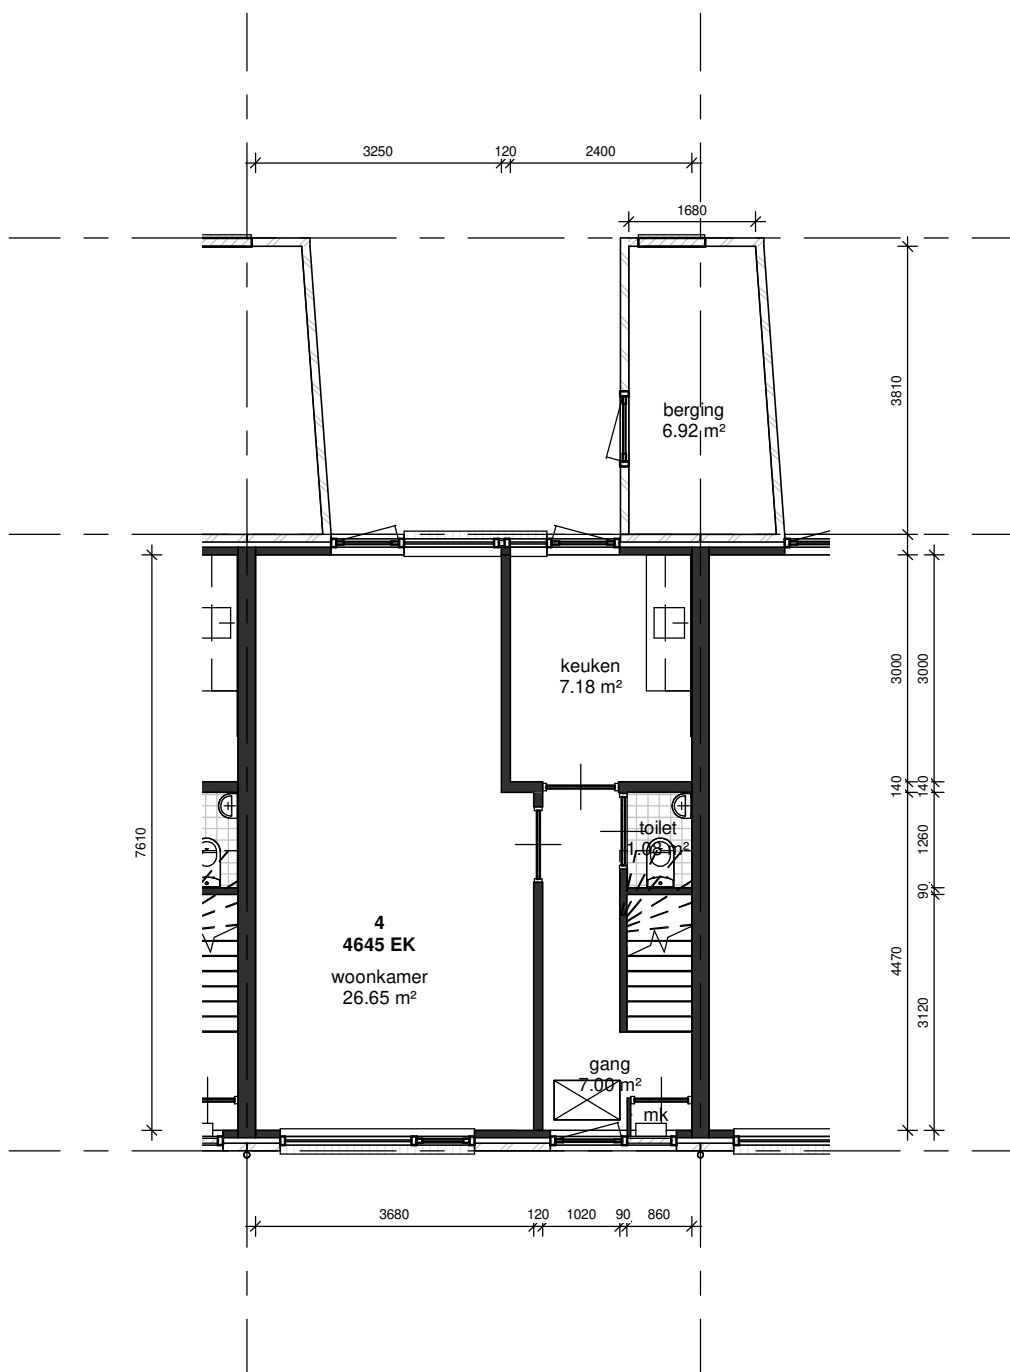

Stadlander

Stadlander
Rooseveltpaan 150
4624 DE Bergen op Zoom
tel. 0164 28 33 00
fax 0164 25 90 04
Email: info@stadlander.nl

Bestandsnaam: **24101801001_Pastoor Dierickstraat 4 PUTTE_400_ begane grond woningplattegronden**
Technisch complex: **241018**
Blok(ken): **24101801**

Datum: **31-03-2020**
Schaal: **1:100**