


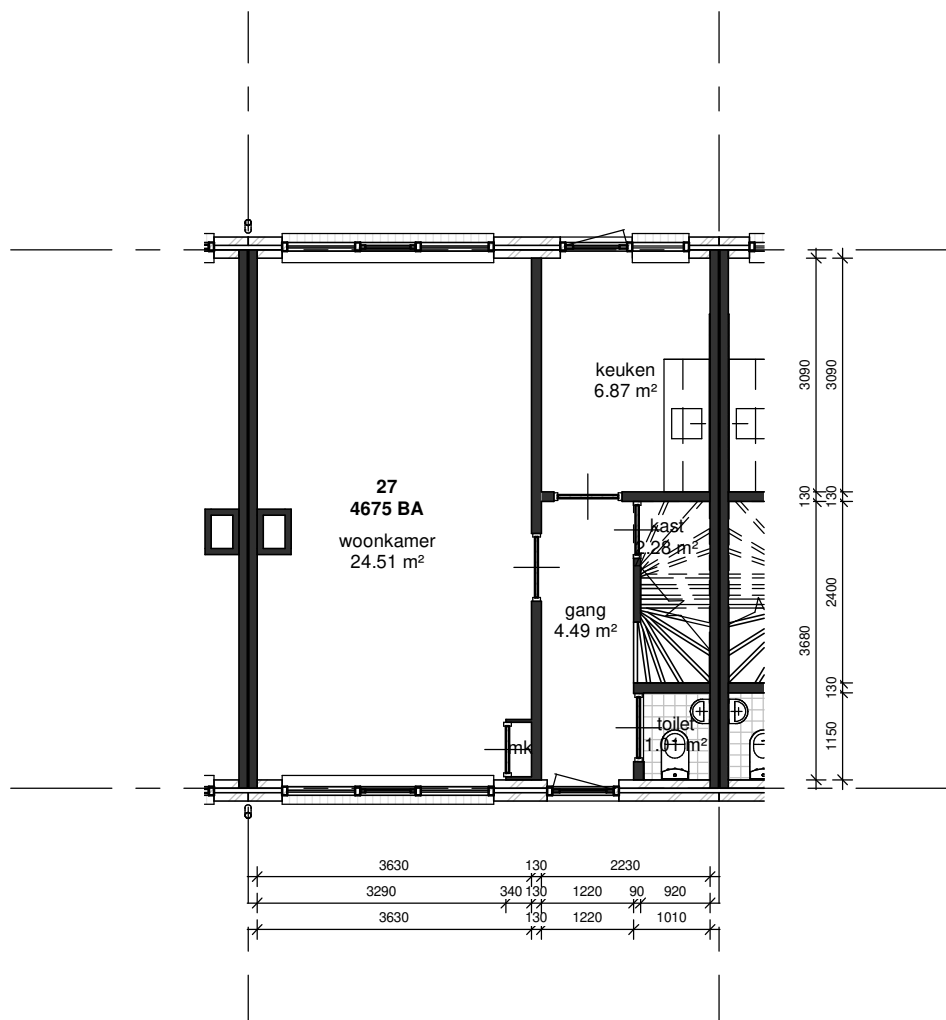

Stadlander

Stadlander
Rooseveltpaan 150
4624 DE Bergen op Zoom
tel. 0164 28 33 00
fax 0164 25 90 04
Email: info@stadlander.nl

Bestandsnaam: **24900404002_Gladiolenstraat 27 SINT PHILIPSLAND_400_ begane
grond woningplattegronden**

Technisch complex: **249004**

Blok(ken): **24900404**

Datum: **31-10-2018**

Schaal: **1:100**